

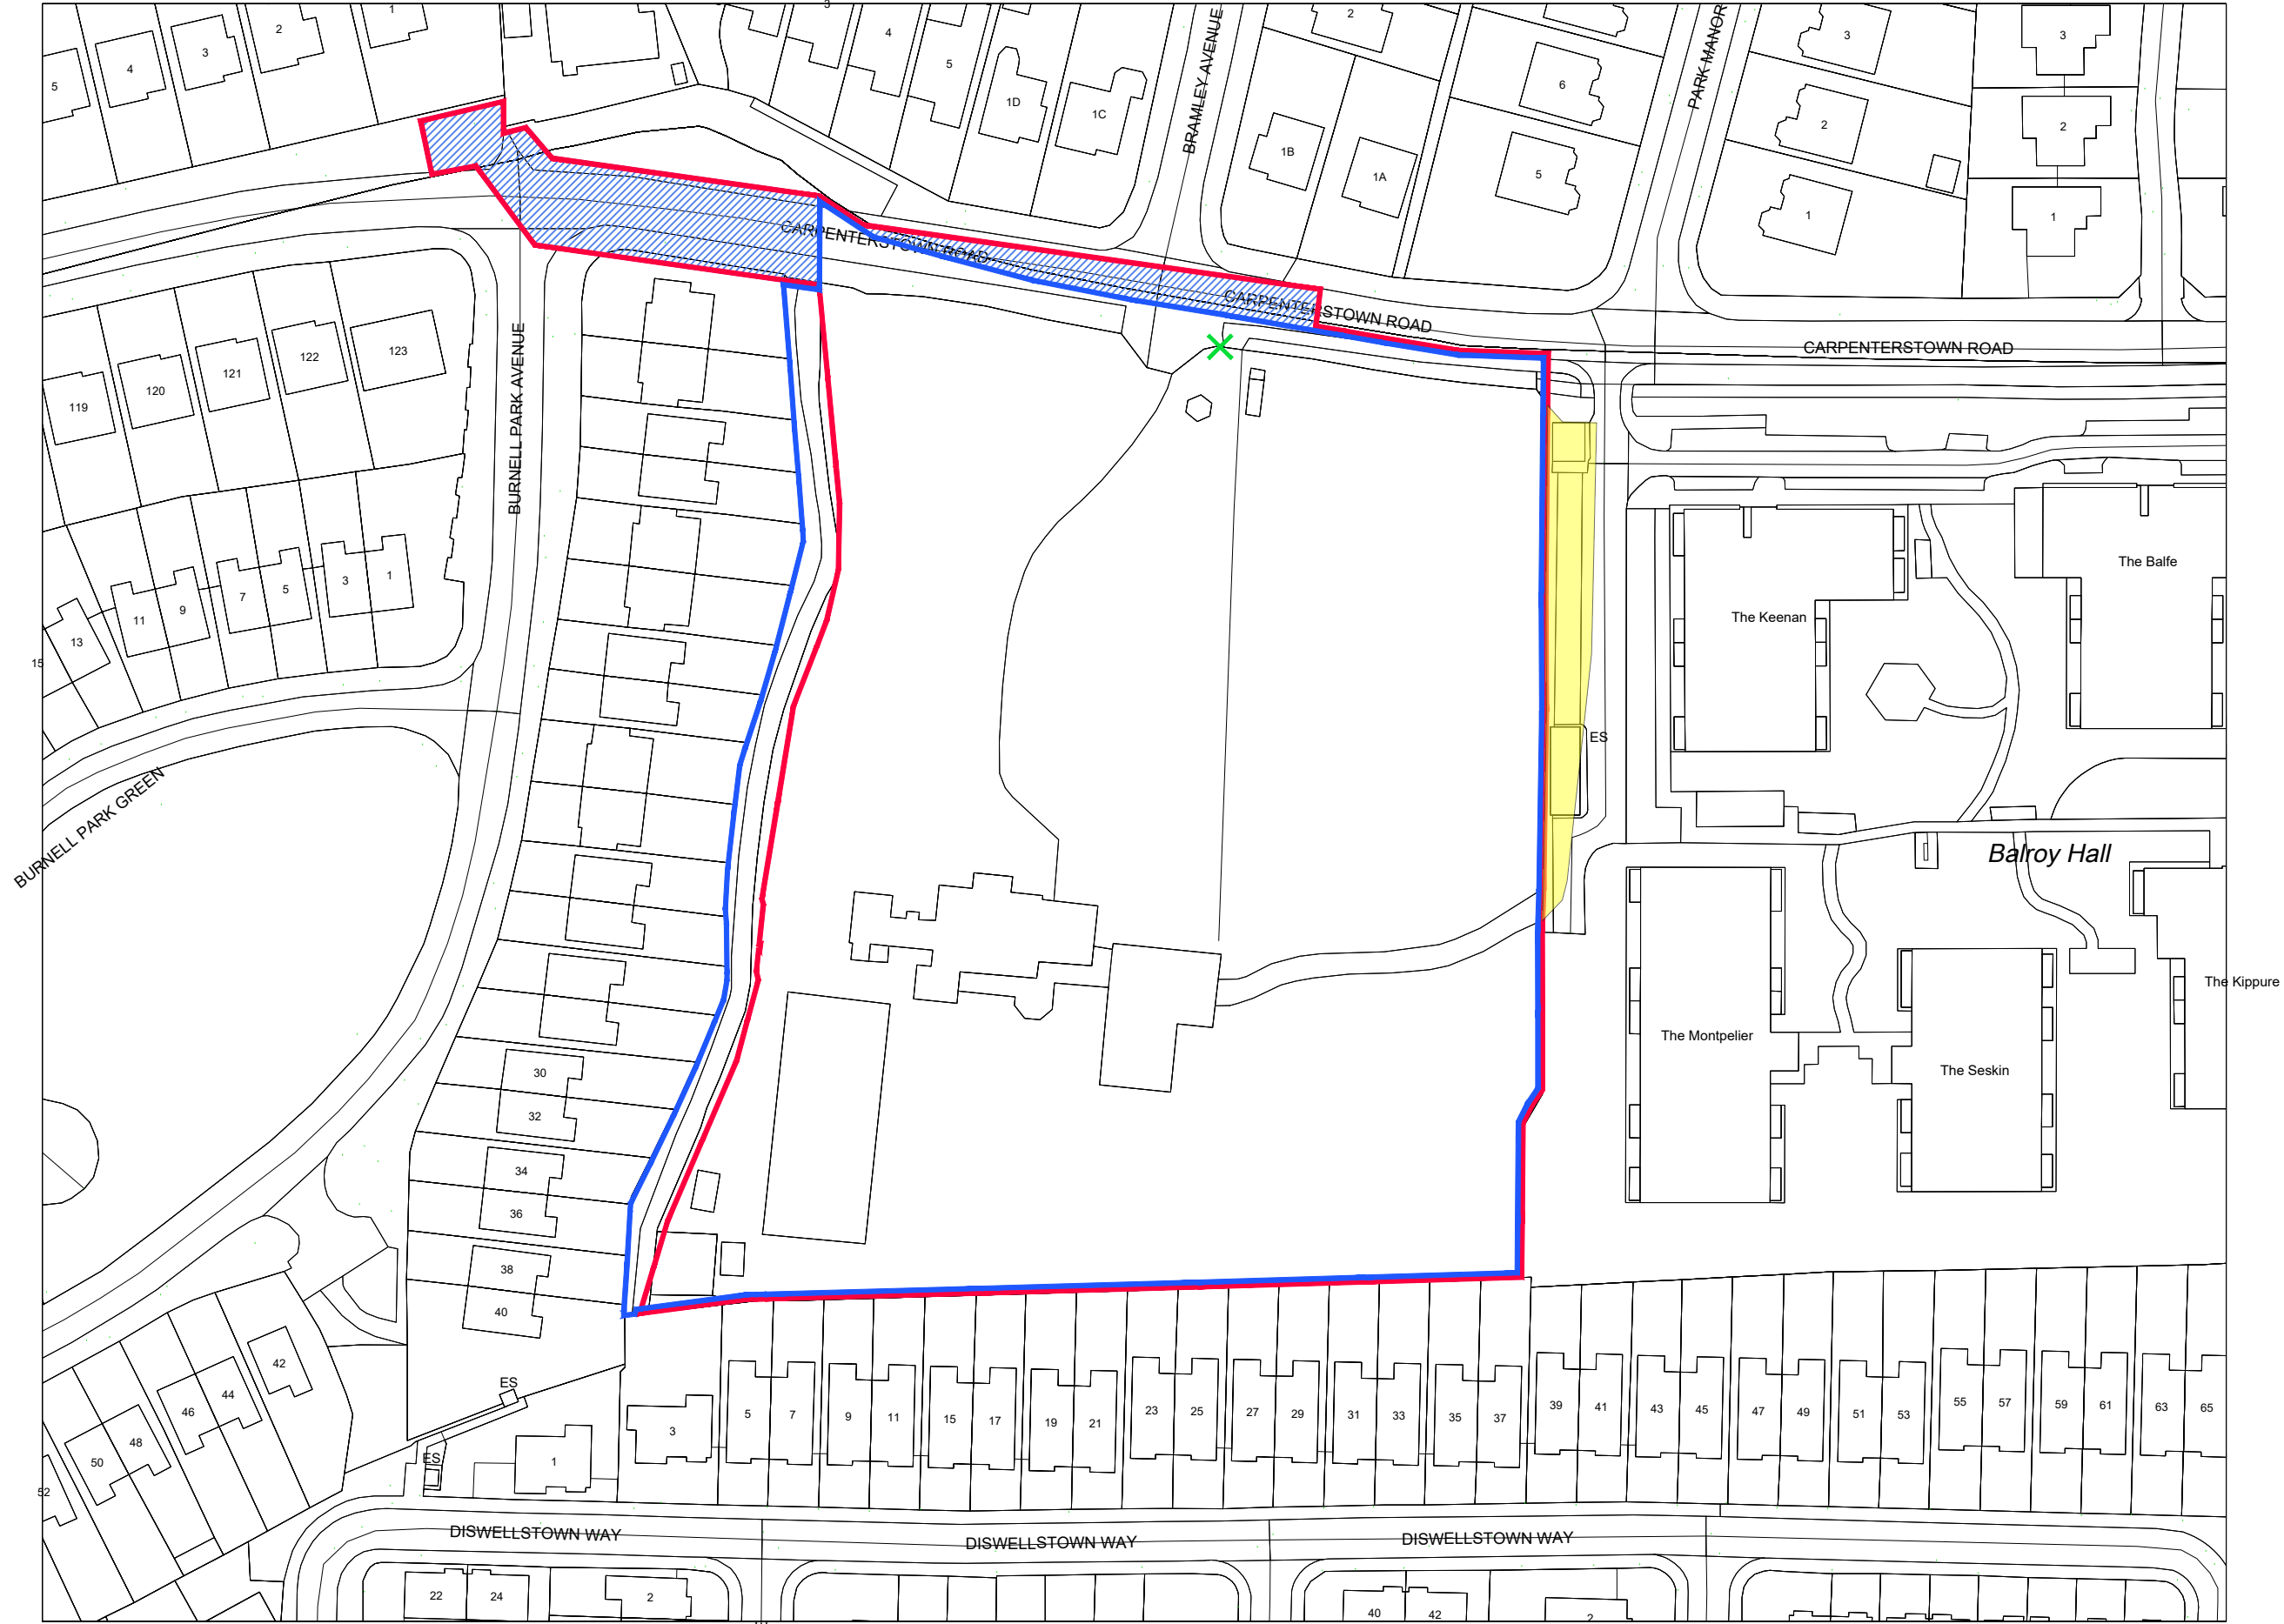


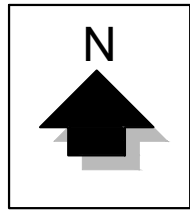

01 Site Location Map
1:1000 @ A2

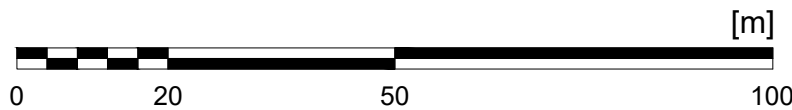

 Location of Site Notice

 Application Site

 Lands in Ownership of Applicant

 Lands taken in charge by FCC
subject to letter of consent

 Wayleave

Compiled and published by:
Tailte Éireann,
Phoenix Park,
Dublin 8,
Ireland.
D08F6E4

www.tailte.ie

Any unauthorised reproduction
infringes Tailte Éireann copyright.

No part of this publication may
be copied, reproduced or transmitted
in any form or by any means without
the prior written permission of the
copyright owner.

The representation on this map
of a road, track or footpath
is not evidence of the existence
of a right of way.

This topographic map
does not show
legal property boundaries,
nor does it show
ownership of physical features.

© Tailte Éireann, 2026
All rights reserved.

OS License No.:	CYAL50530519
Map Sheets:	3195-10 3195-15

Centre Point Coordinates:

ITM X,Y= 707589.0,736889.0

- Notes**
1. Copyright Reserved
 2. Work to figured dimensions only. Do not scale drawing.
 3. The contractor is responsible for checking all levels and dimensions on site and shall refer all discrepancies to the Architect
 4. Where appropriate, for details of r.c. structure, or mechanical and electrical details, see Engineers drawings
 5. Proprietary items shall be fixed in strict accordance with manufacturers instructions.
 6. Sizes of proprietary items shall be checked with manufacturer.
 7. The contractor shall be responsible for the coordination of structure, finishes and services.

Issue Status	No.	Date	Revision	Initials
Progress	01	17/07/26	Issued for Planning Application	sb
Planning Application				
Fire Cert				
Disability Cert				
Tender				
Construction				
As Built				
Information Only				

Project	Winterwood Residential Development Castleknock			
Drawing Title	Proposed Site Plan - Roof			
Drawing No	6330-PL3-S-P001			
Scale	1:1000@A2	Rev	01	Drawn sb Date 17/07/26



ONE HADDINGTON BUILDINGS, HADDINGTON ROAD, DUBLIN 4 D04 X4C9
email: ARCHITECTURE@BKD.IE - phone: 01 618 2400 - web: WWW.BKD.IE