




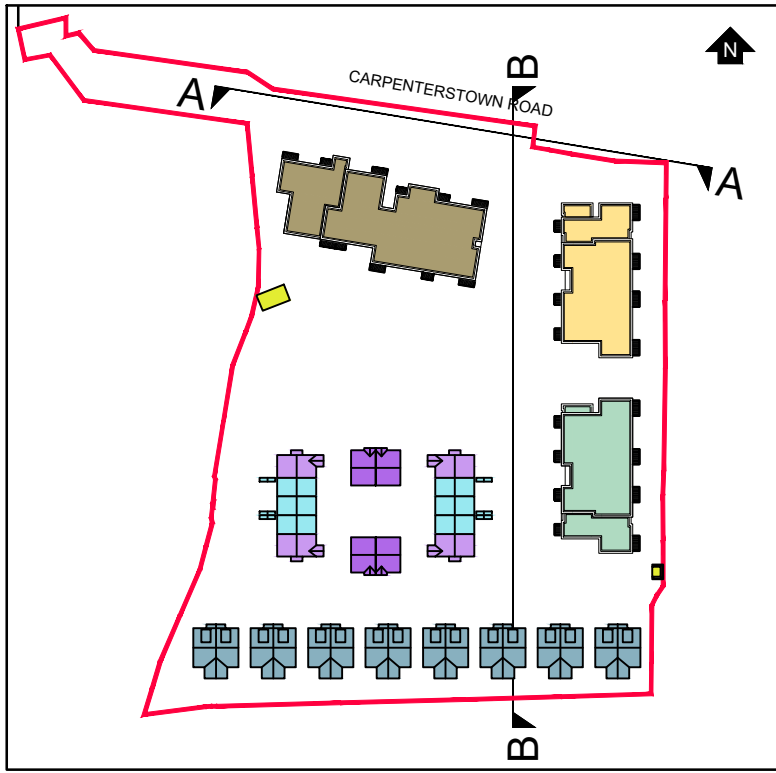


KEY PLAN scale 1:2000

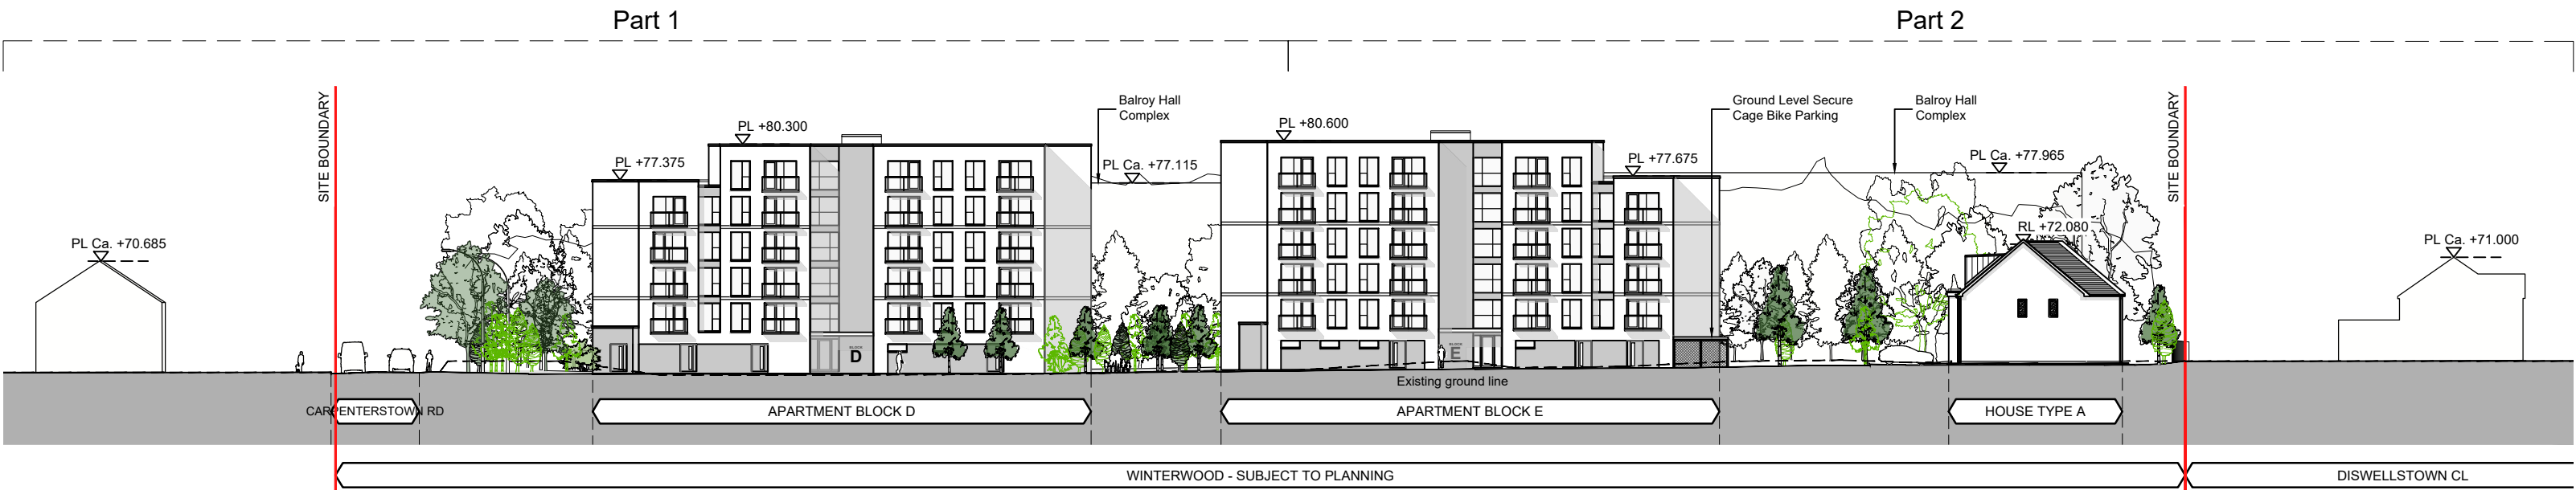

01 Permitted Site Section / Contiguous Elevation BB
1:500 @ A1

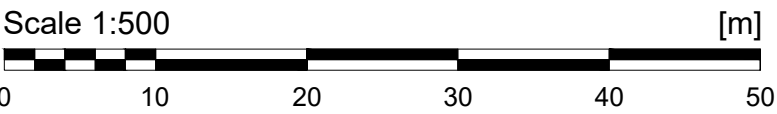

02 Permitted Site Section / Contiguous Elevation BB - Part 1
1:200 @ A1

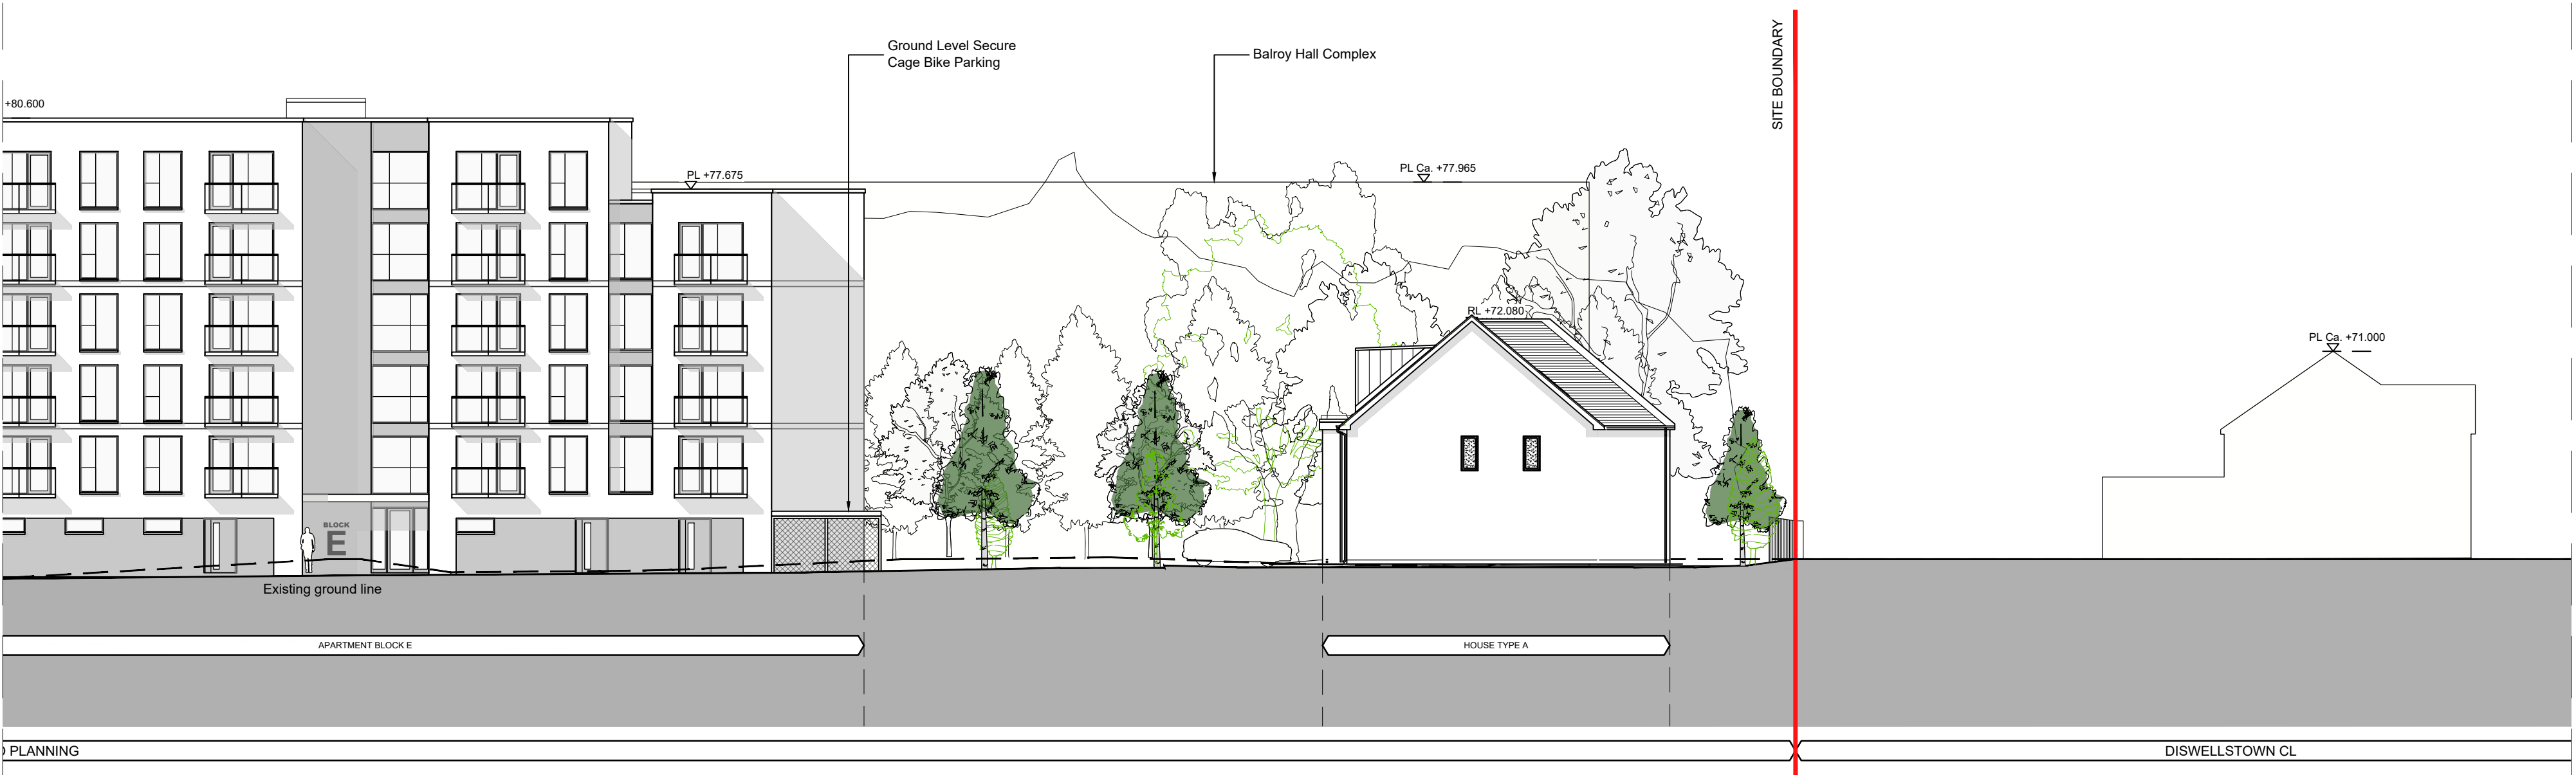

03 permitted Site Section / Contiguous Elevation BB - Part 2
1:200 @ A1

Notes	Issue Status				No.	Date	Revision	Initials			
	Progress										
	Planning Application										
	Fire Cert										
	Disability Cert										
	Tender										
	Construction										
	As Built										
	Information Only										
								Project			
								Winterwood Residential Development			
								Castleknock			
								Drawing Title			
								Proposed Contiguous Site Sections & Elevations BB			
								Drawing No			
								6330-PL3-S-E004			
								Scale			
								varies@A1			
								Rev			
								01			
								Drawn			
								sb			
								Date			
								30/07/26			
								Project			
								Winterwood Residential Development			
								Castleknock			
								Drawing Title			
								Proposed Contiguous Site Sections & Elevations BB			
								Drawing No			
								6330-PL3-S-E004			
								Scale			
								varies@A1			